
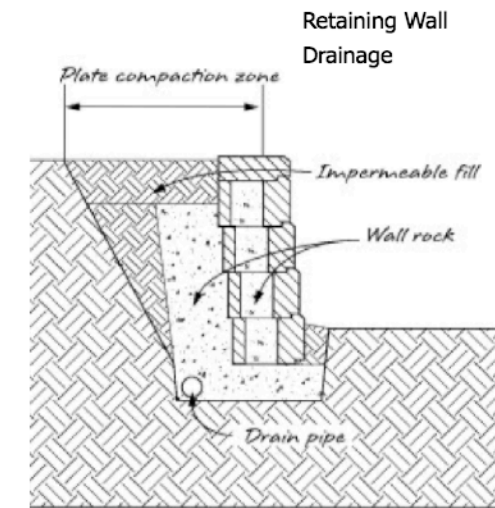
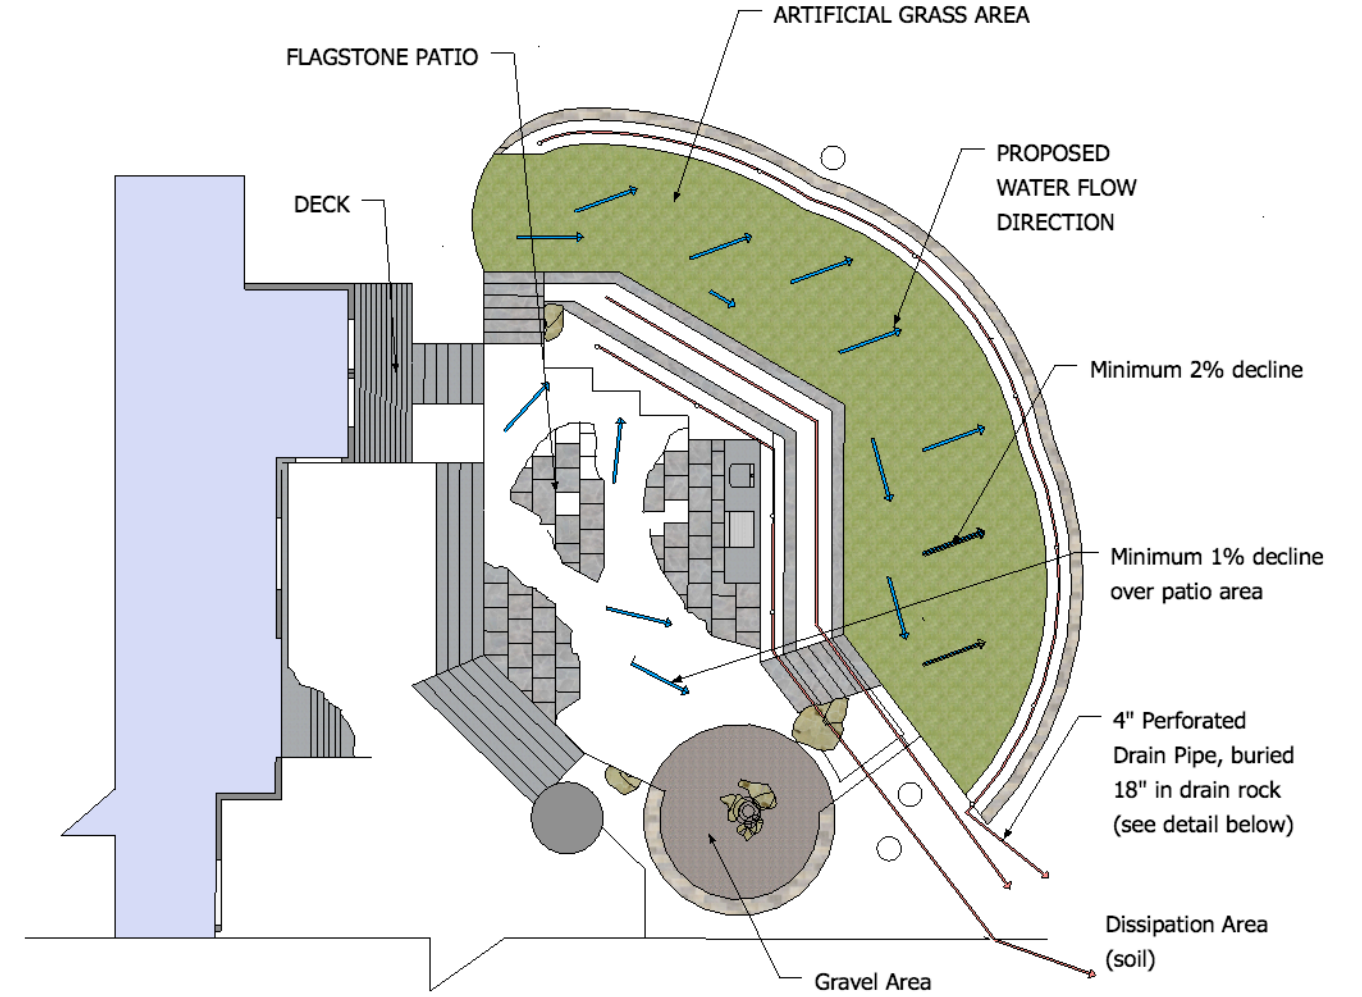


# DRAINAGE PLAN

SCALE: 1/16" = 1'

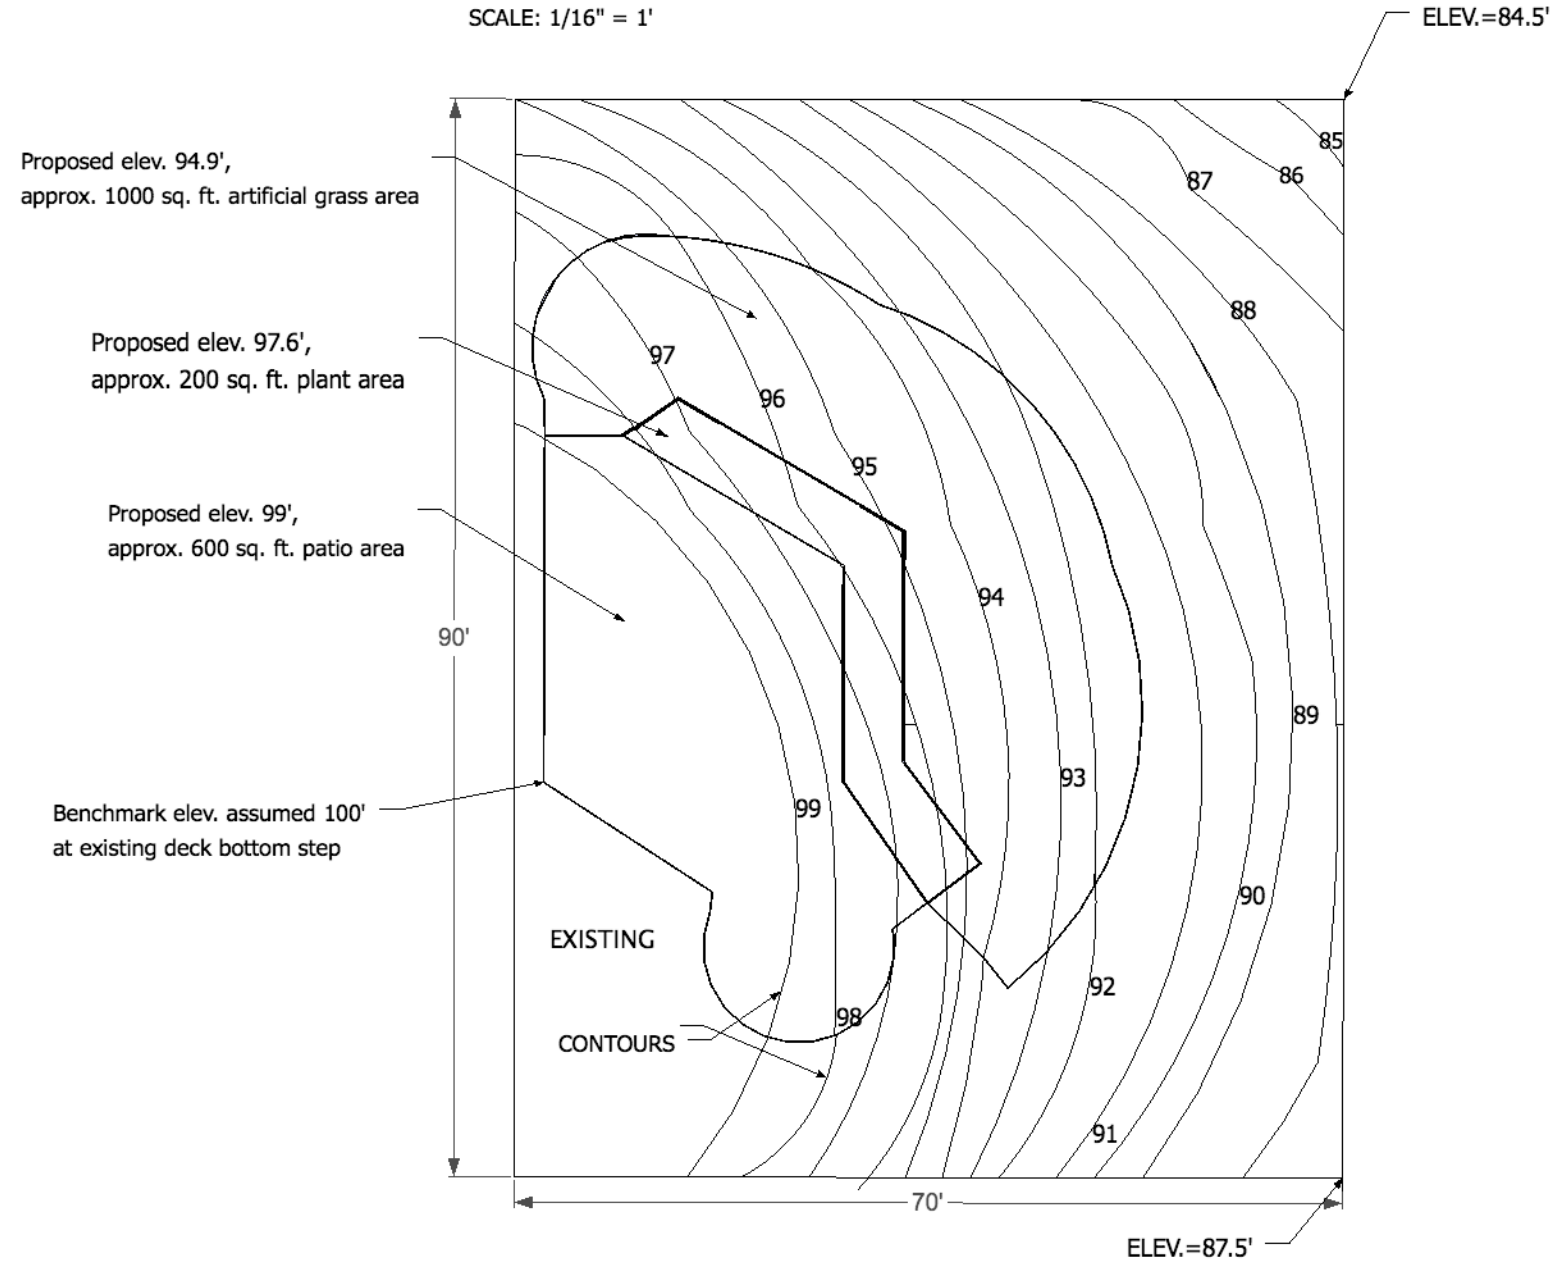

Existing Impervious Surface Area (of area of construction) = 0 sq. ft.  
(currently all unlandscaped soil and plants)

Proposed Impervious Surface Area = 675 sq. ft.  
- This includes 75 sq. ft. of new Trex deck and 600 sq. ft. dry laid flagstone patio - which is set in sand and base rock and will allow for drainage in gaps between stones and will have a 1-2% decline toward plant areas to facilitate surface drainage.  
- Overall directions of water flow will remain the same.

<p><b>SPRINGFIELD RESIDENCE</b> 90 Upland Rd Kentfield, CA 94904</p>	<p>Prepared by: Tsering Denma SHAMBHALA LANDSCAPES</p>
--	--